


NORTH SHORE EVENT CENTRE VENUE PLAN

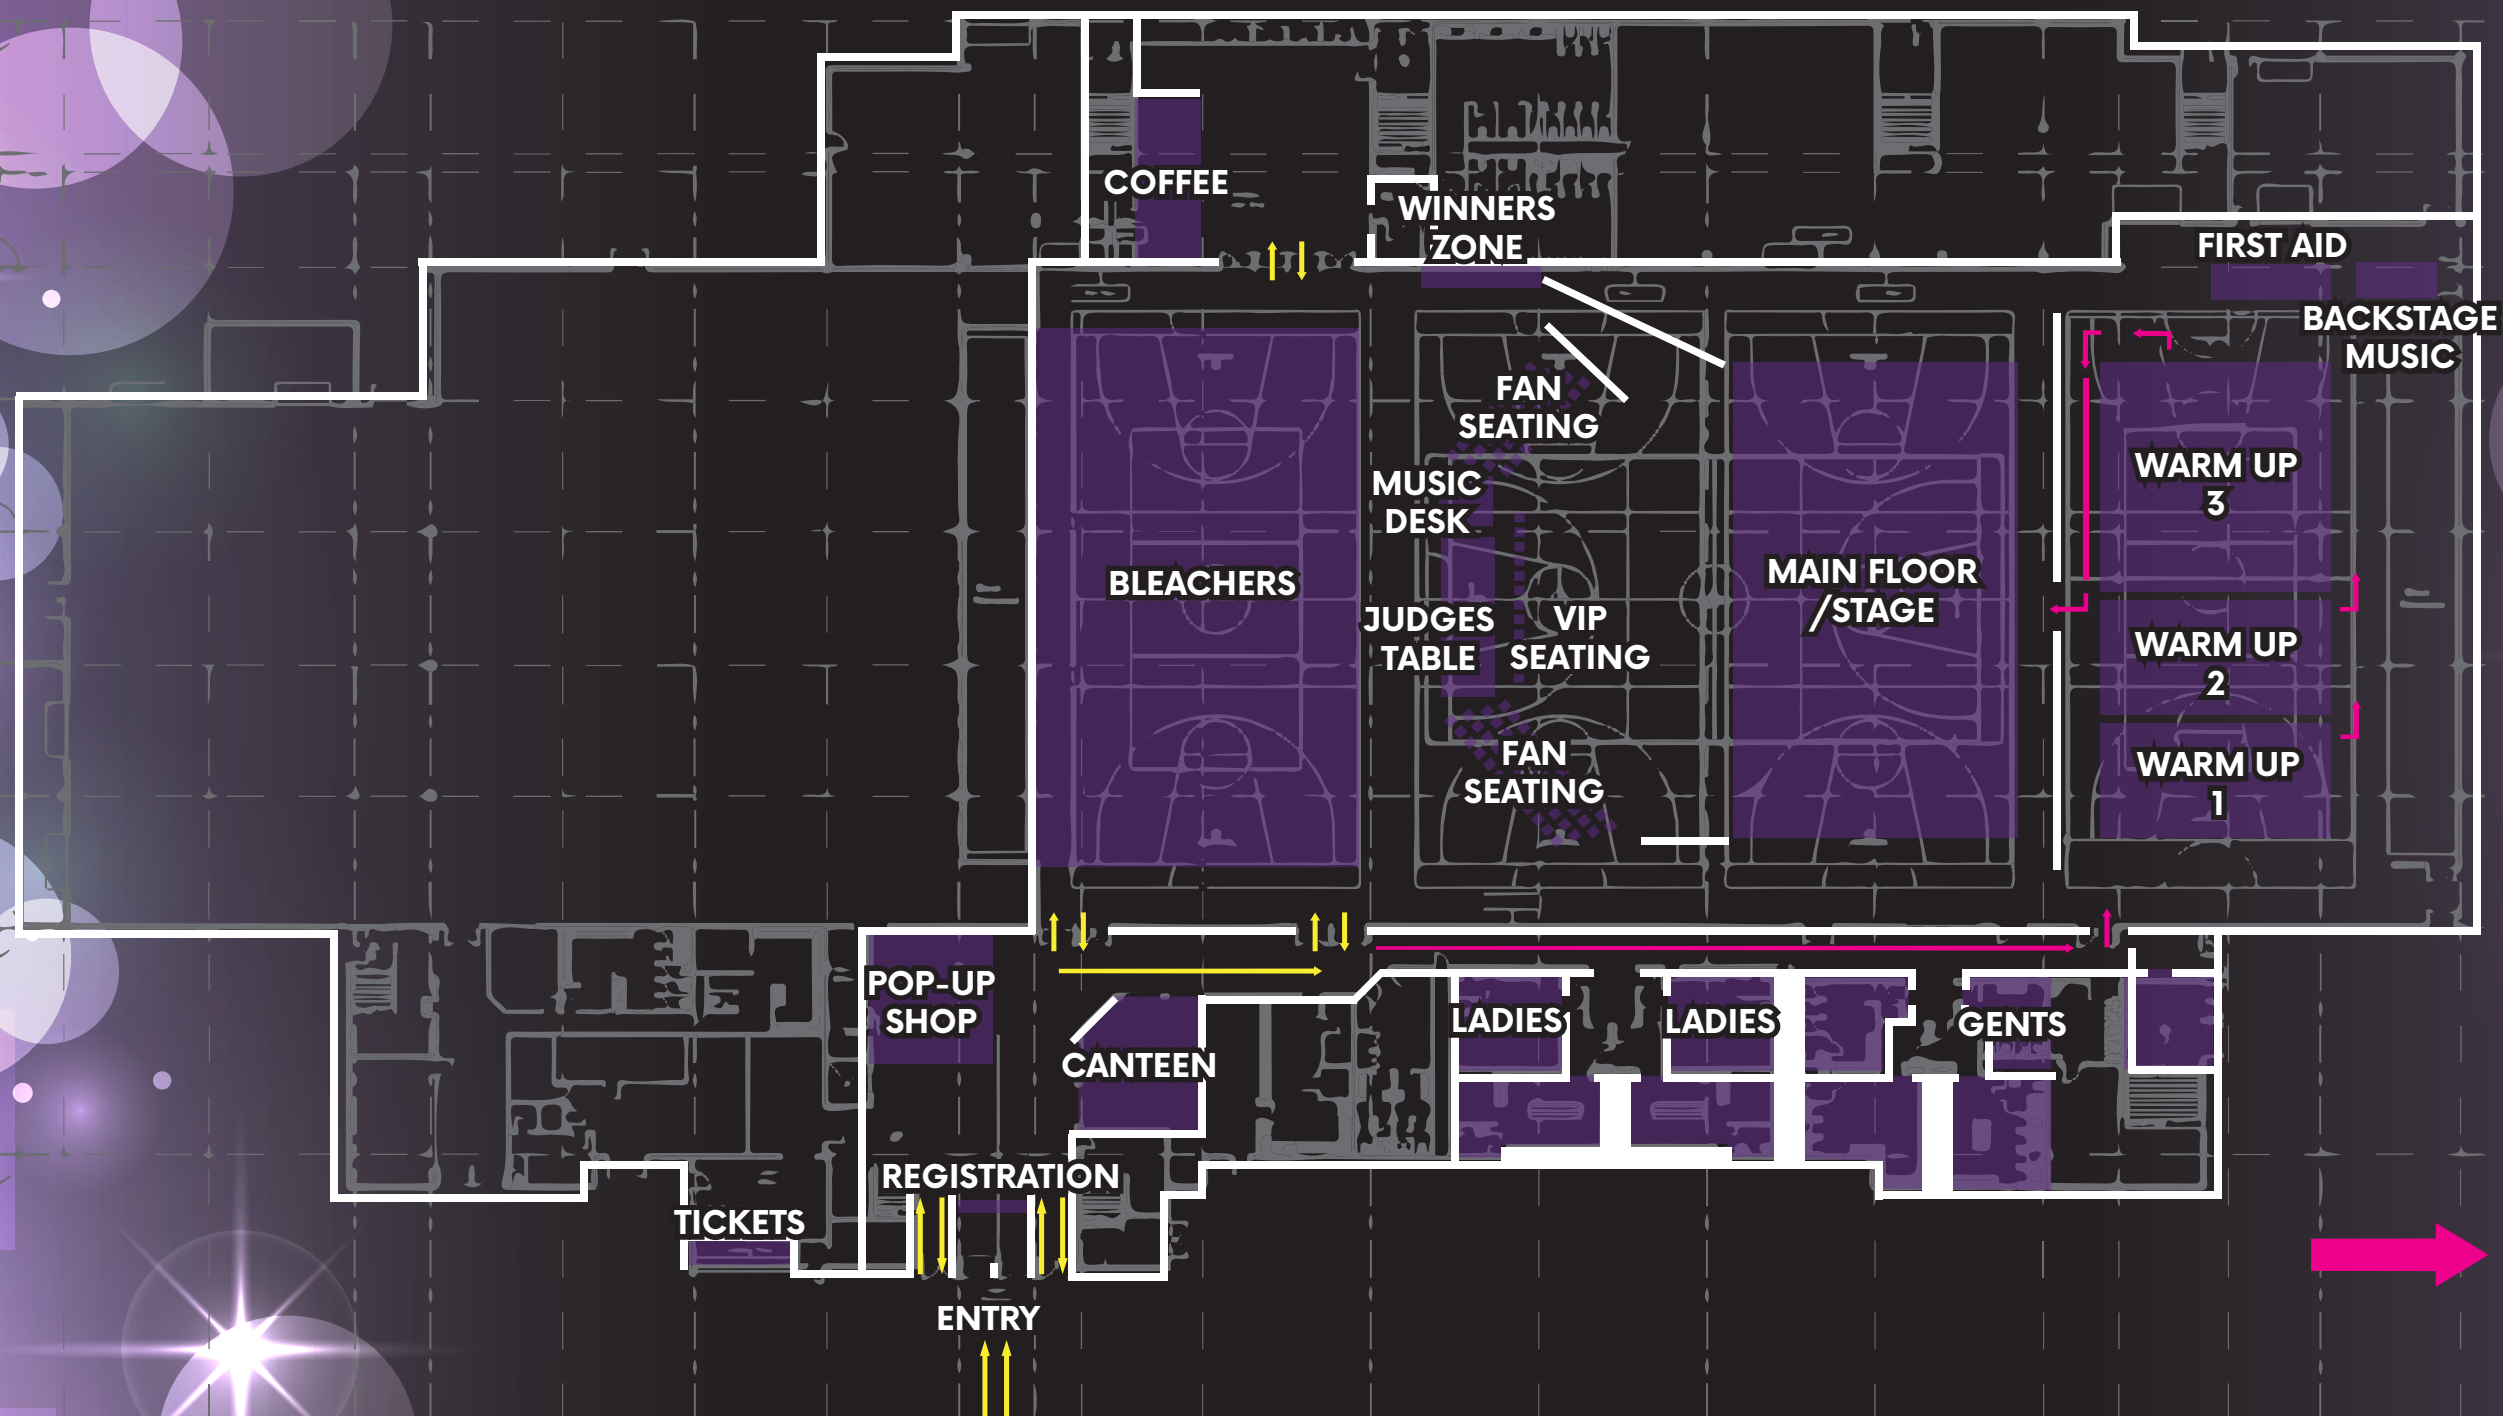

ATHLETES

SCALE
A4 1:200
A3 1:400